



Paseo De Valencia Improvements

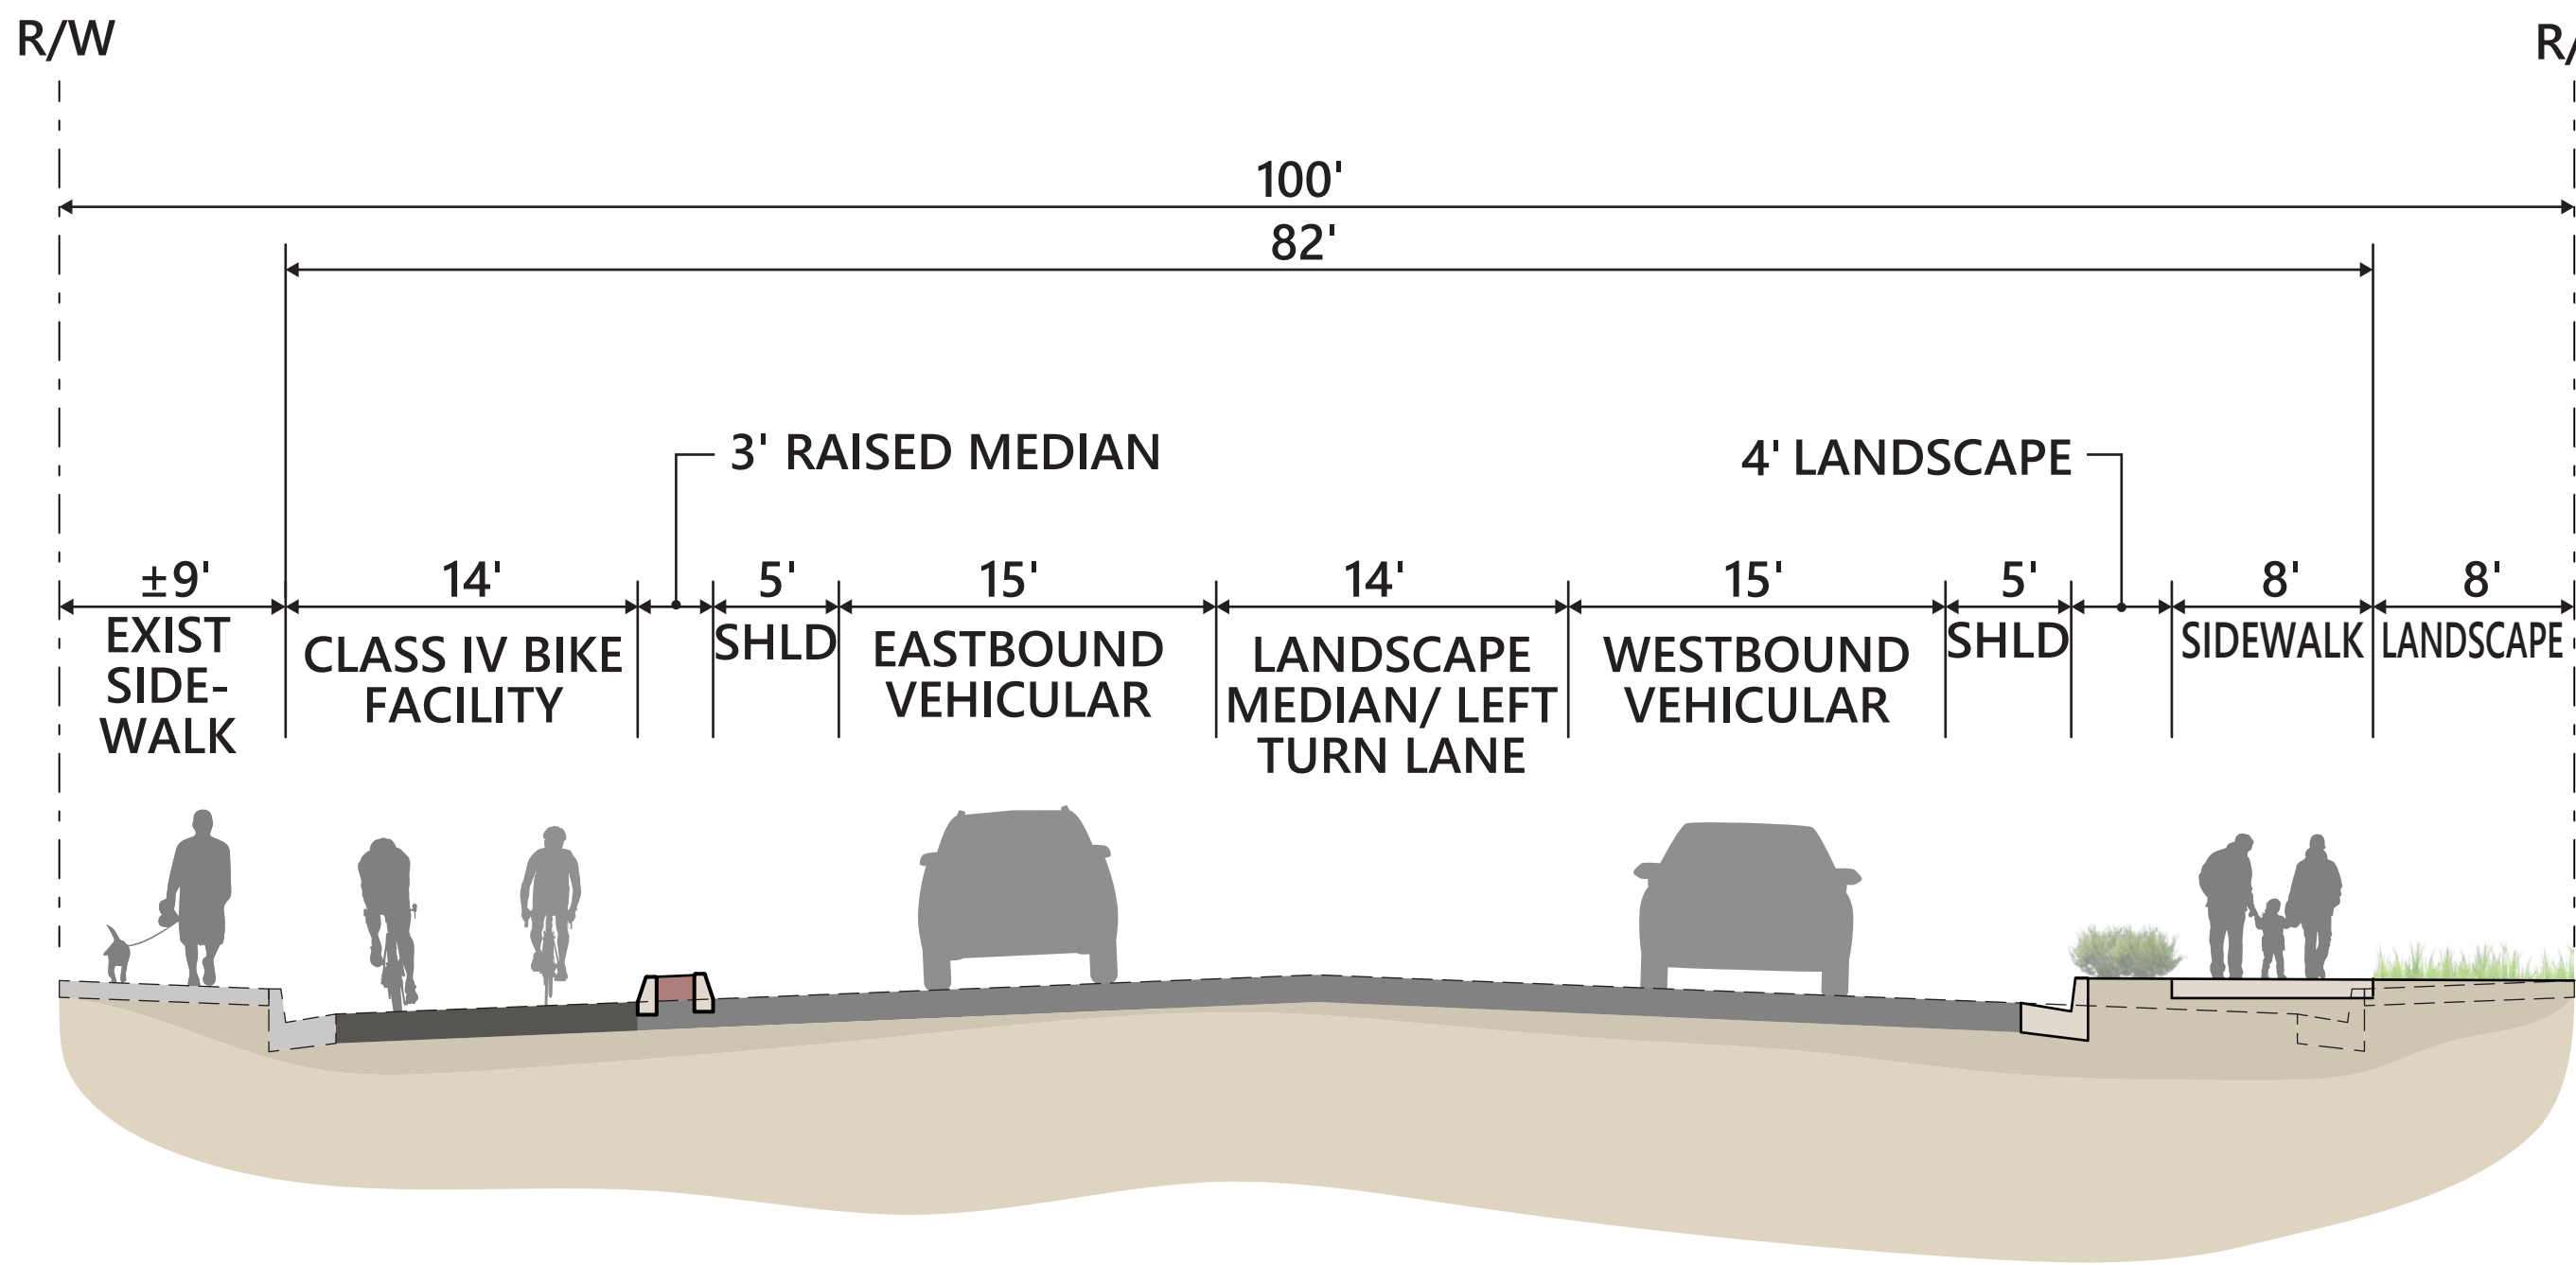


Cabot Road Improvements




SECTION A-A

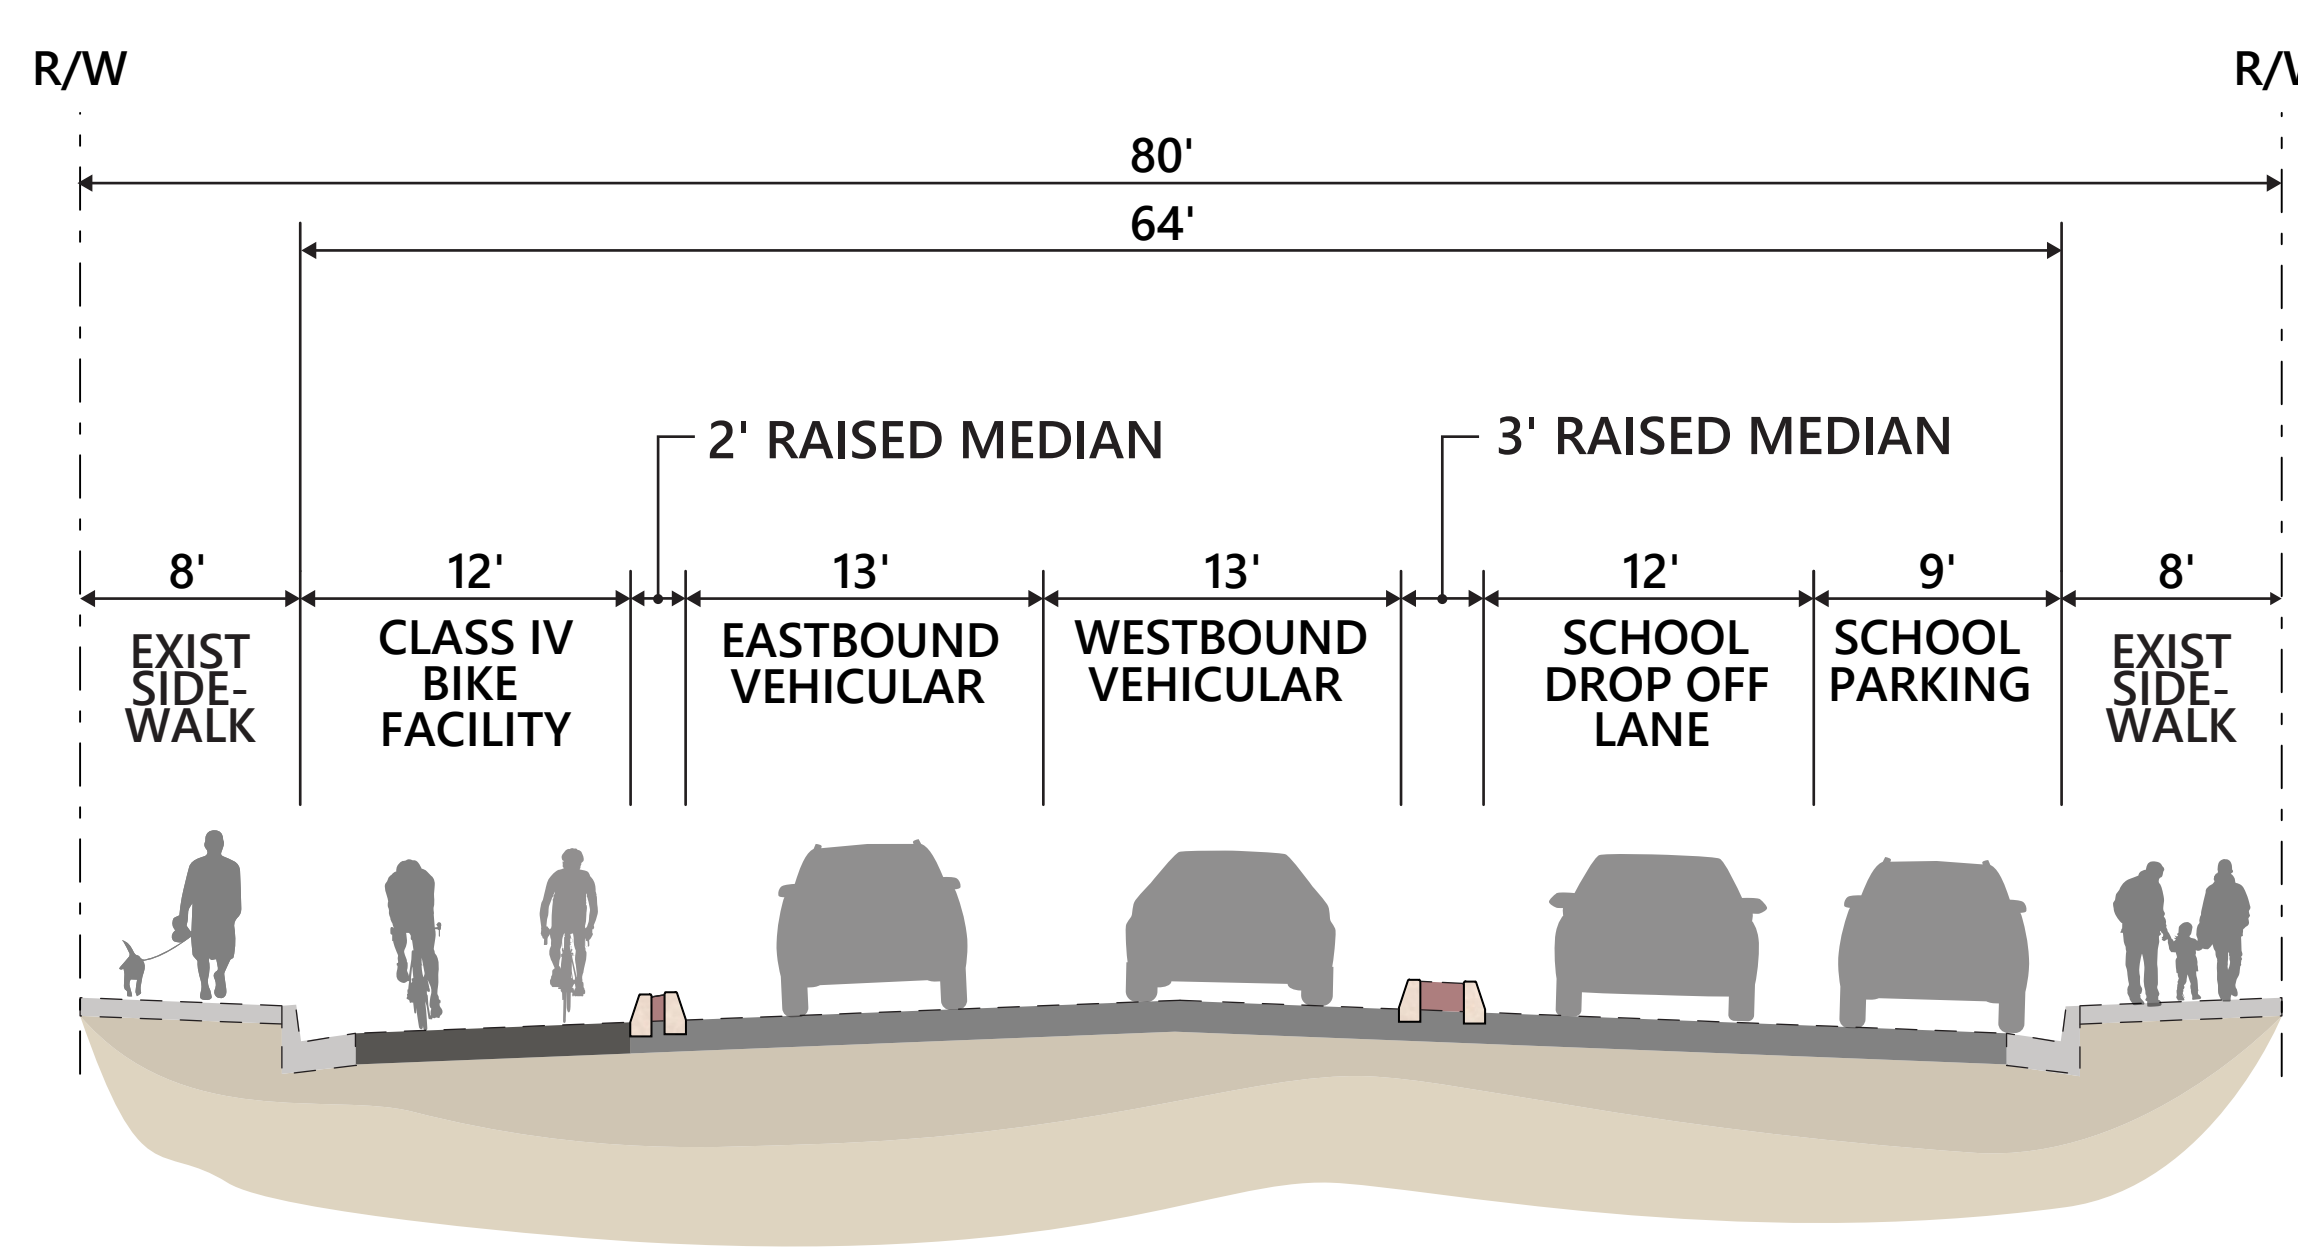

SECTION B-B

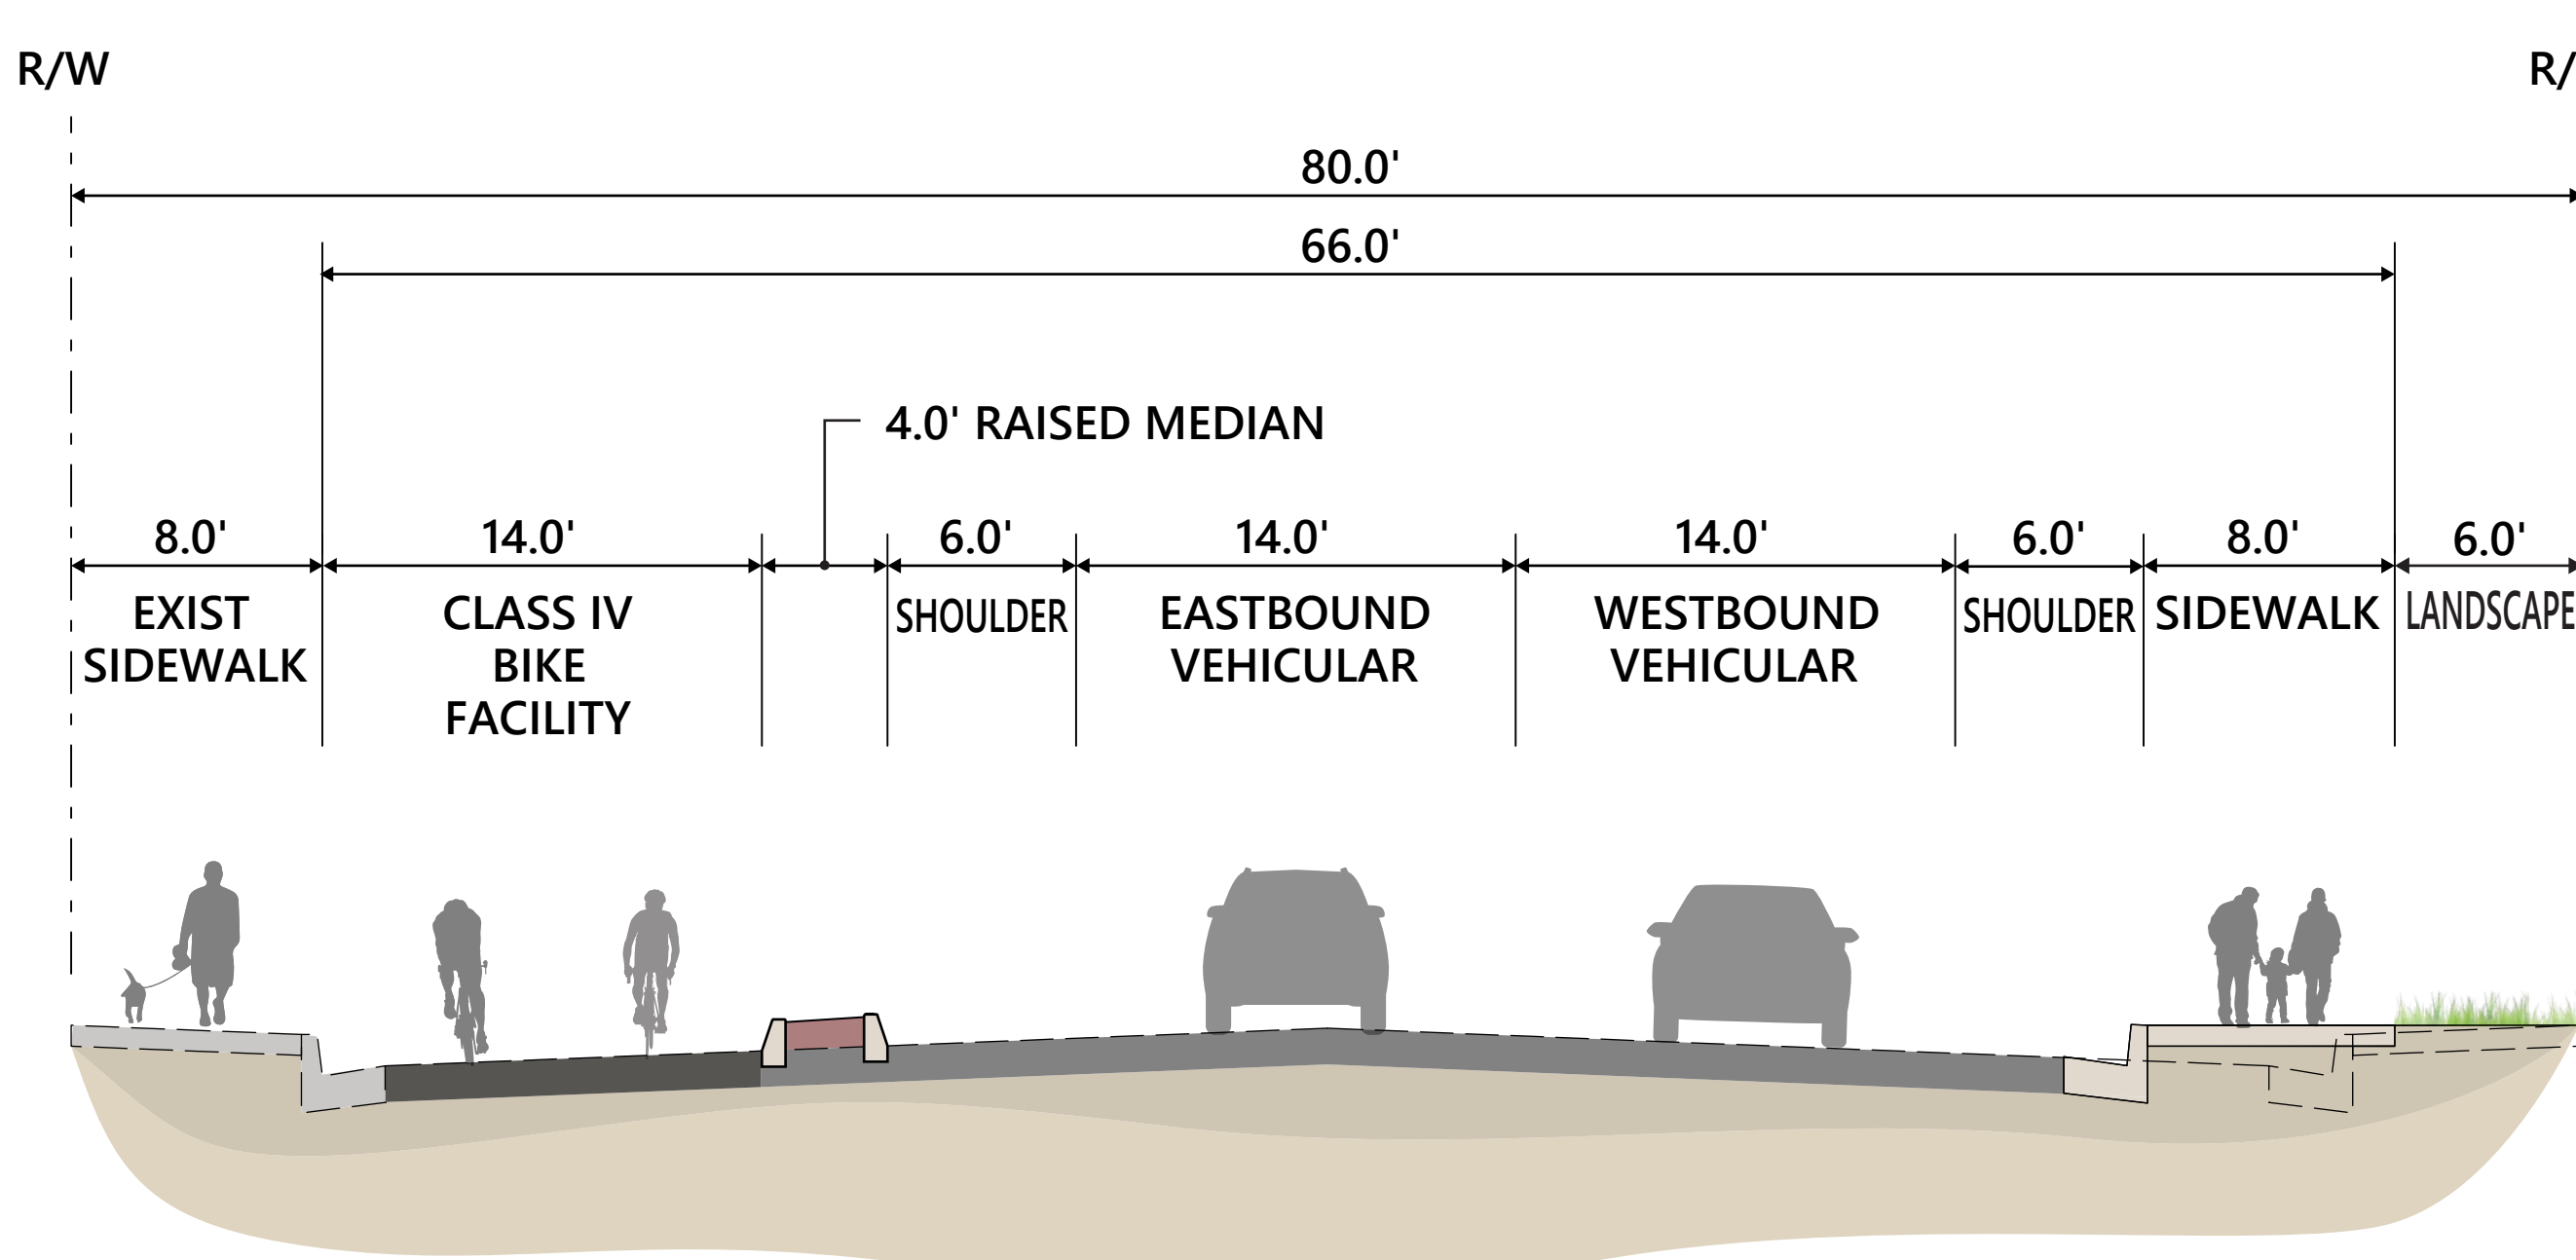

SECTION C-C

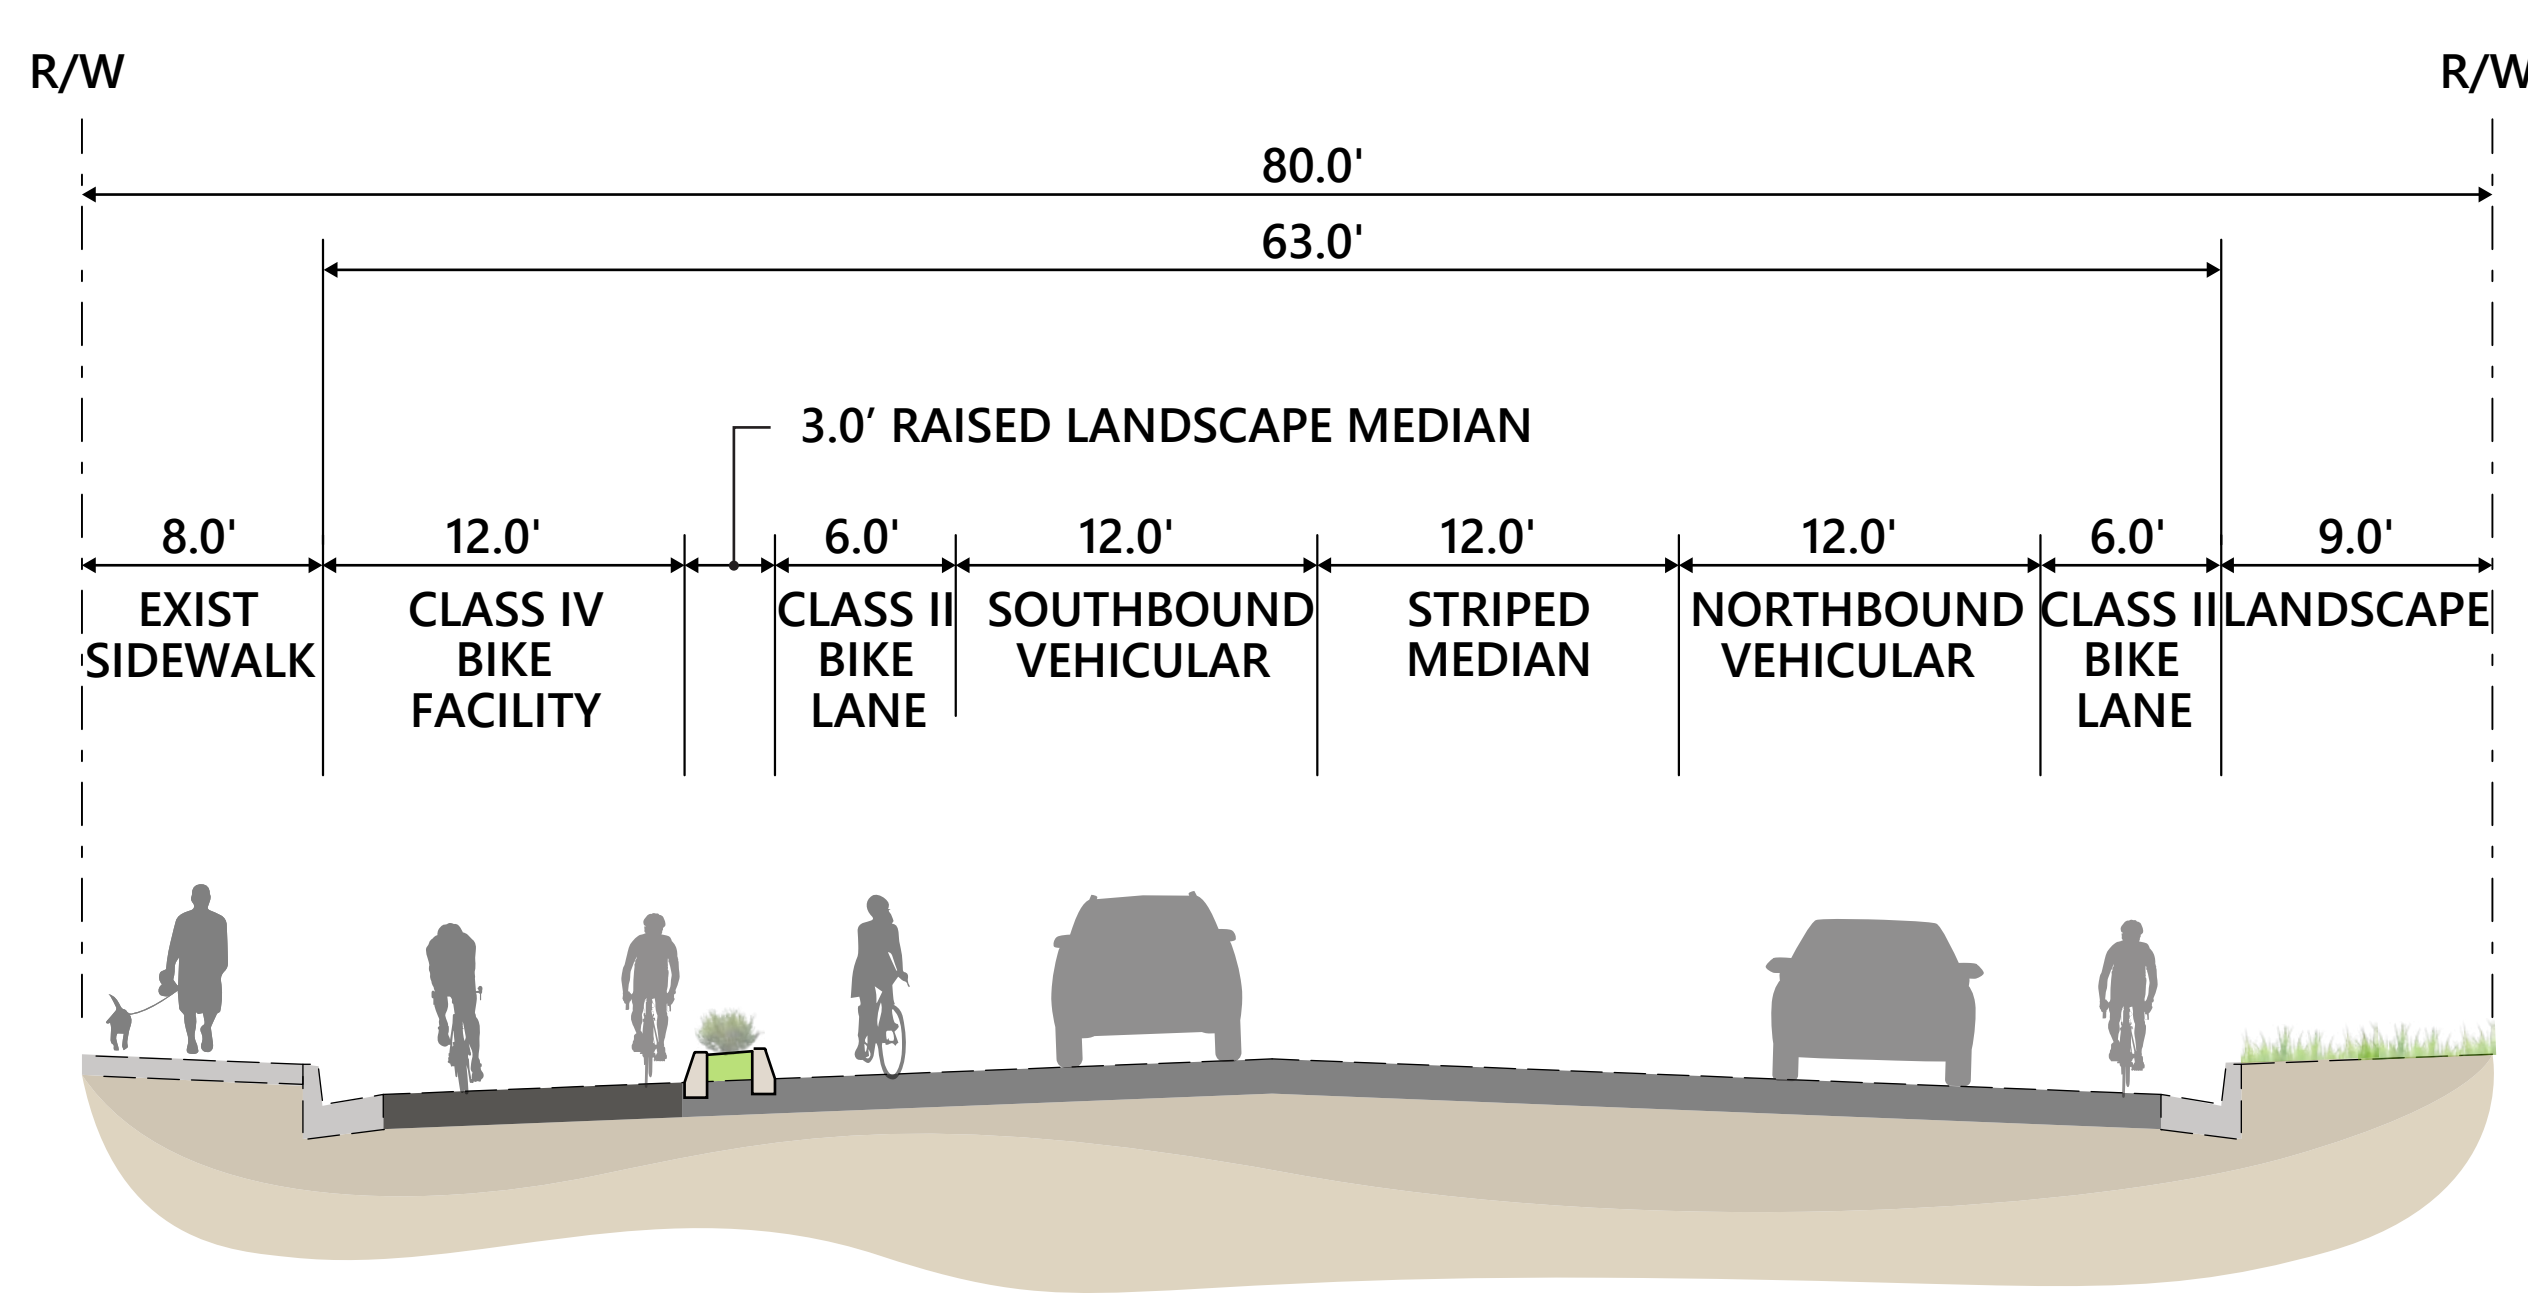

SECTION D-D