





# Sample Isometric Drawings


For use with Plumbing Submittals

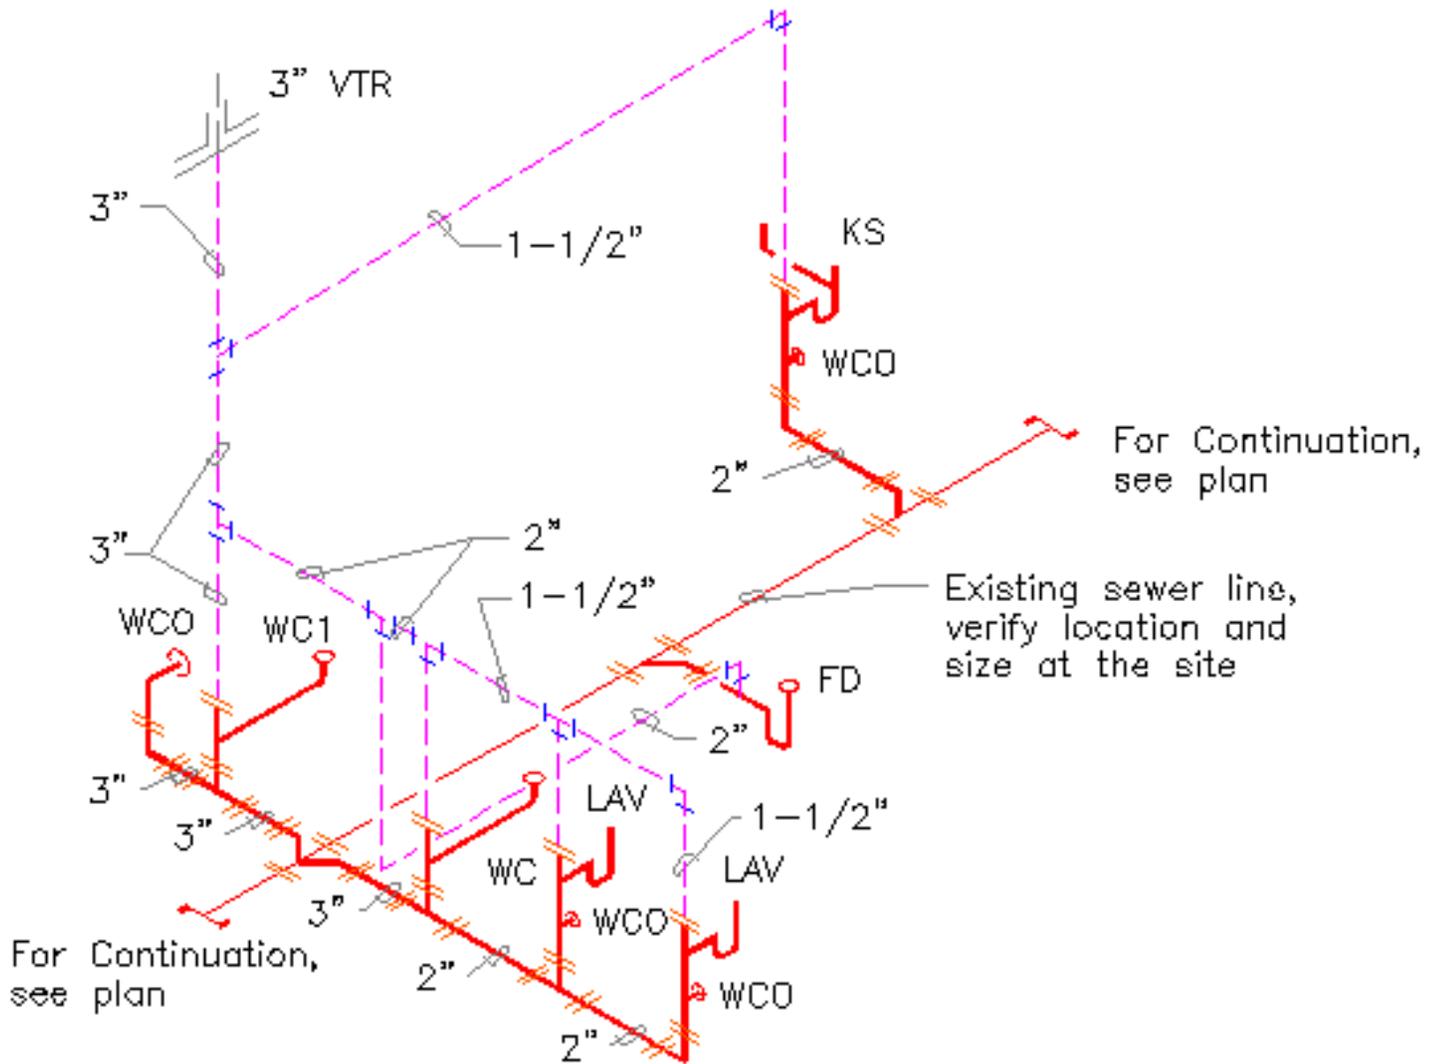

WASTE and VENT ISOMETRIC  
NO SCALE

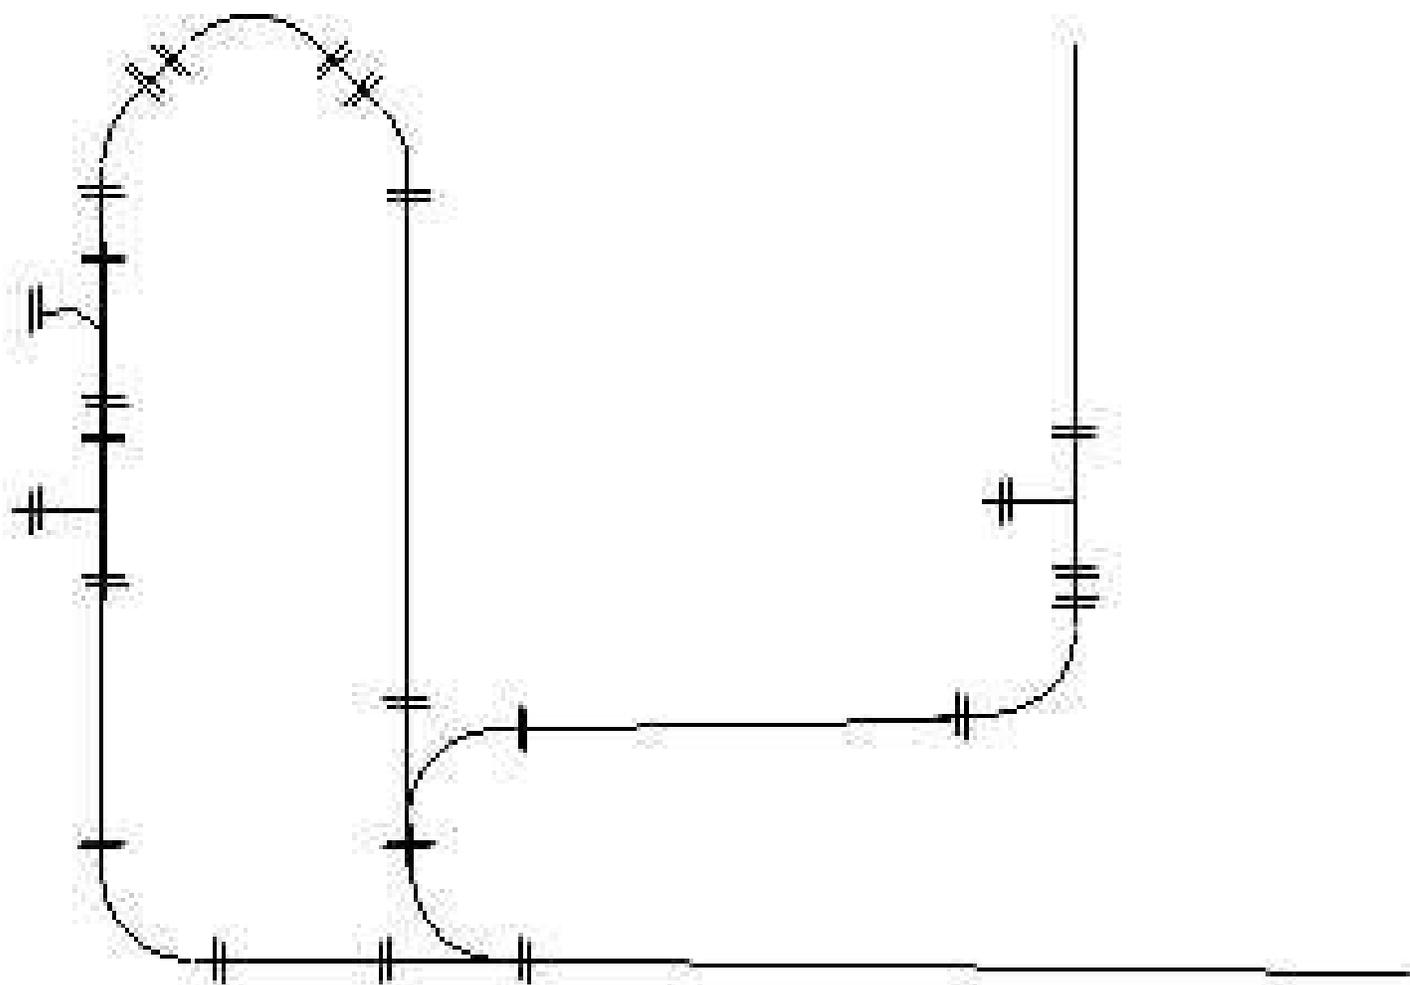

Special Venting for Island Sinks

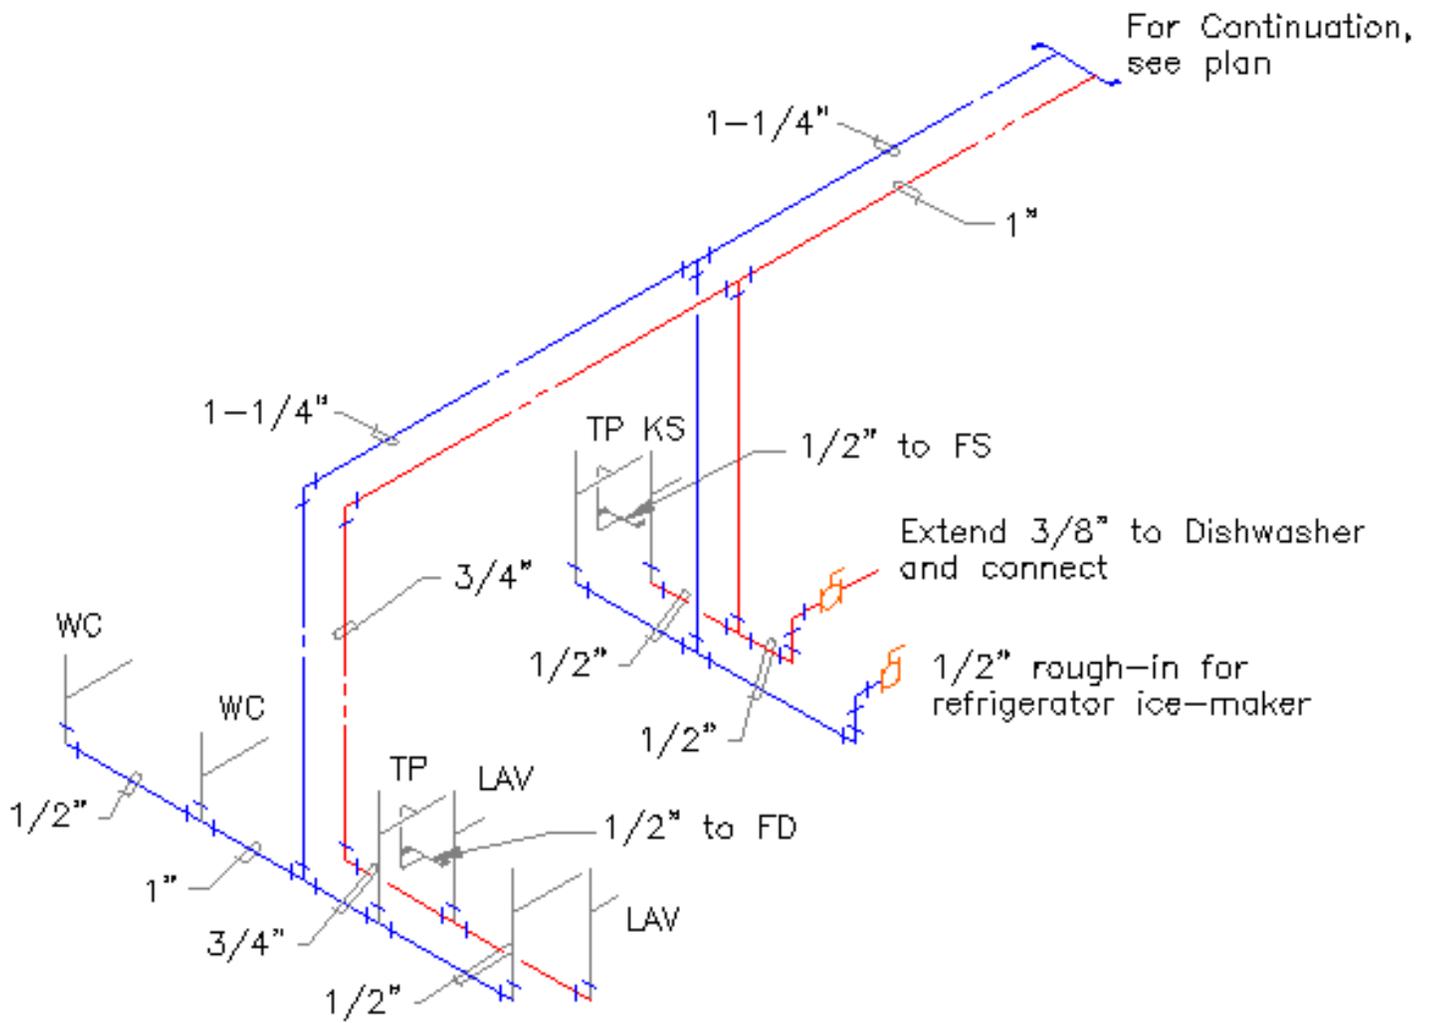

# DOMESTIC WATER ISOMETRIC

NO SCALE